


MODULAR BUILDING INVENTORY

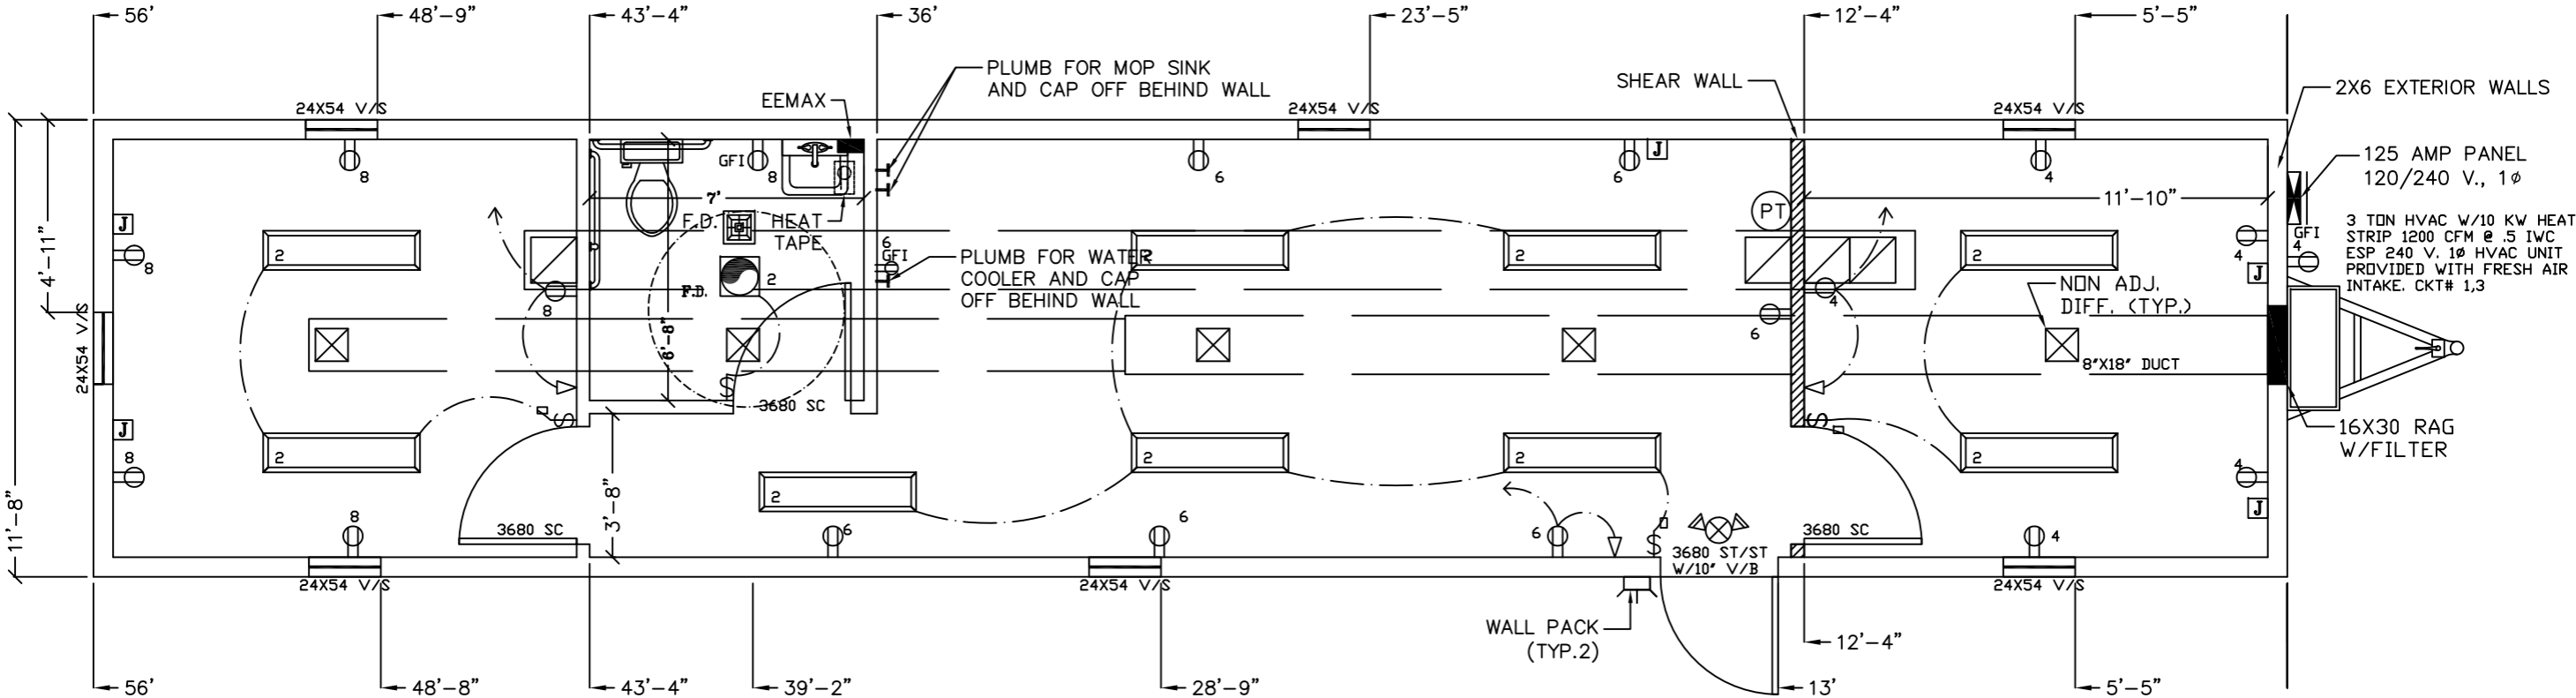

Single Wide 12 x 56 Floor Plan