


MODULAR BUILDING INVENTORY

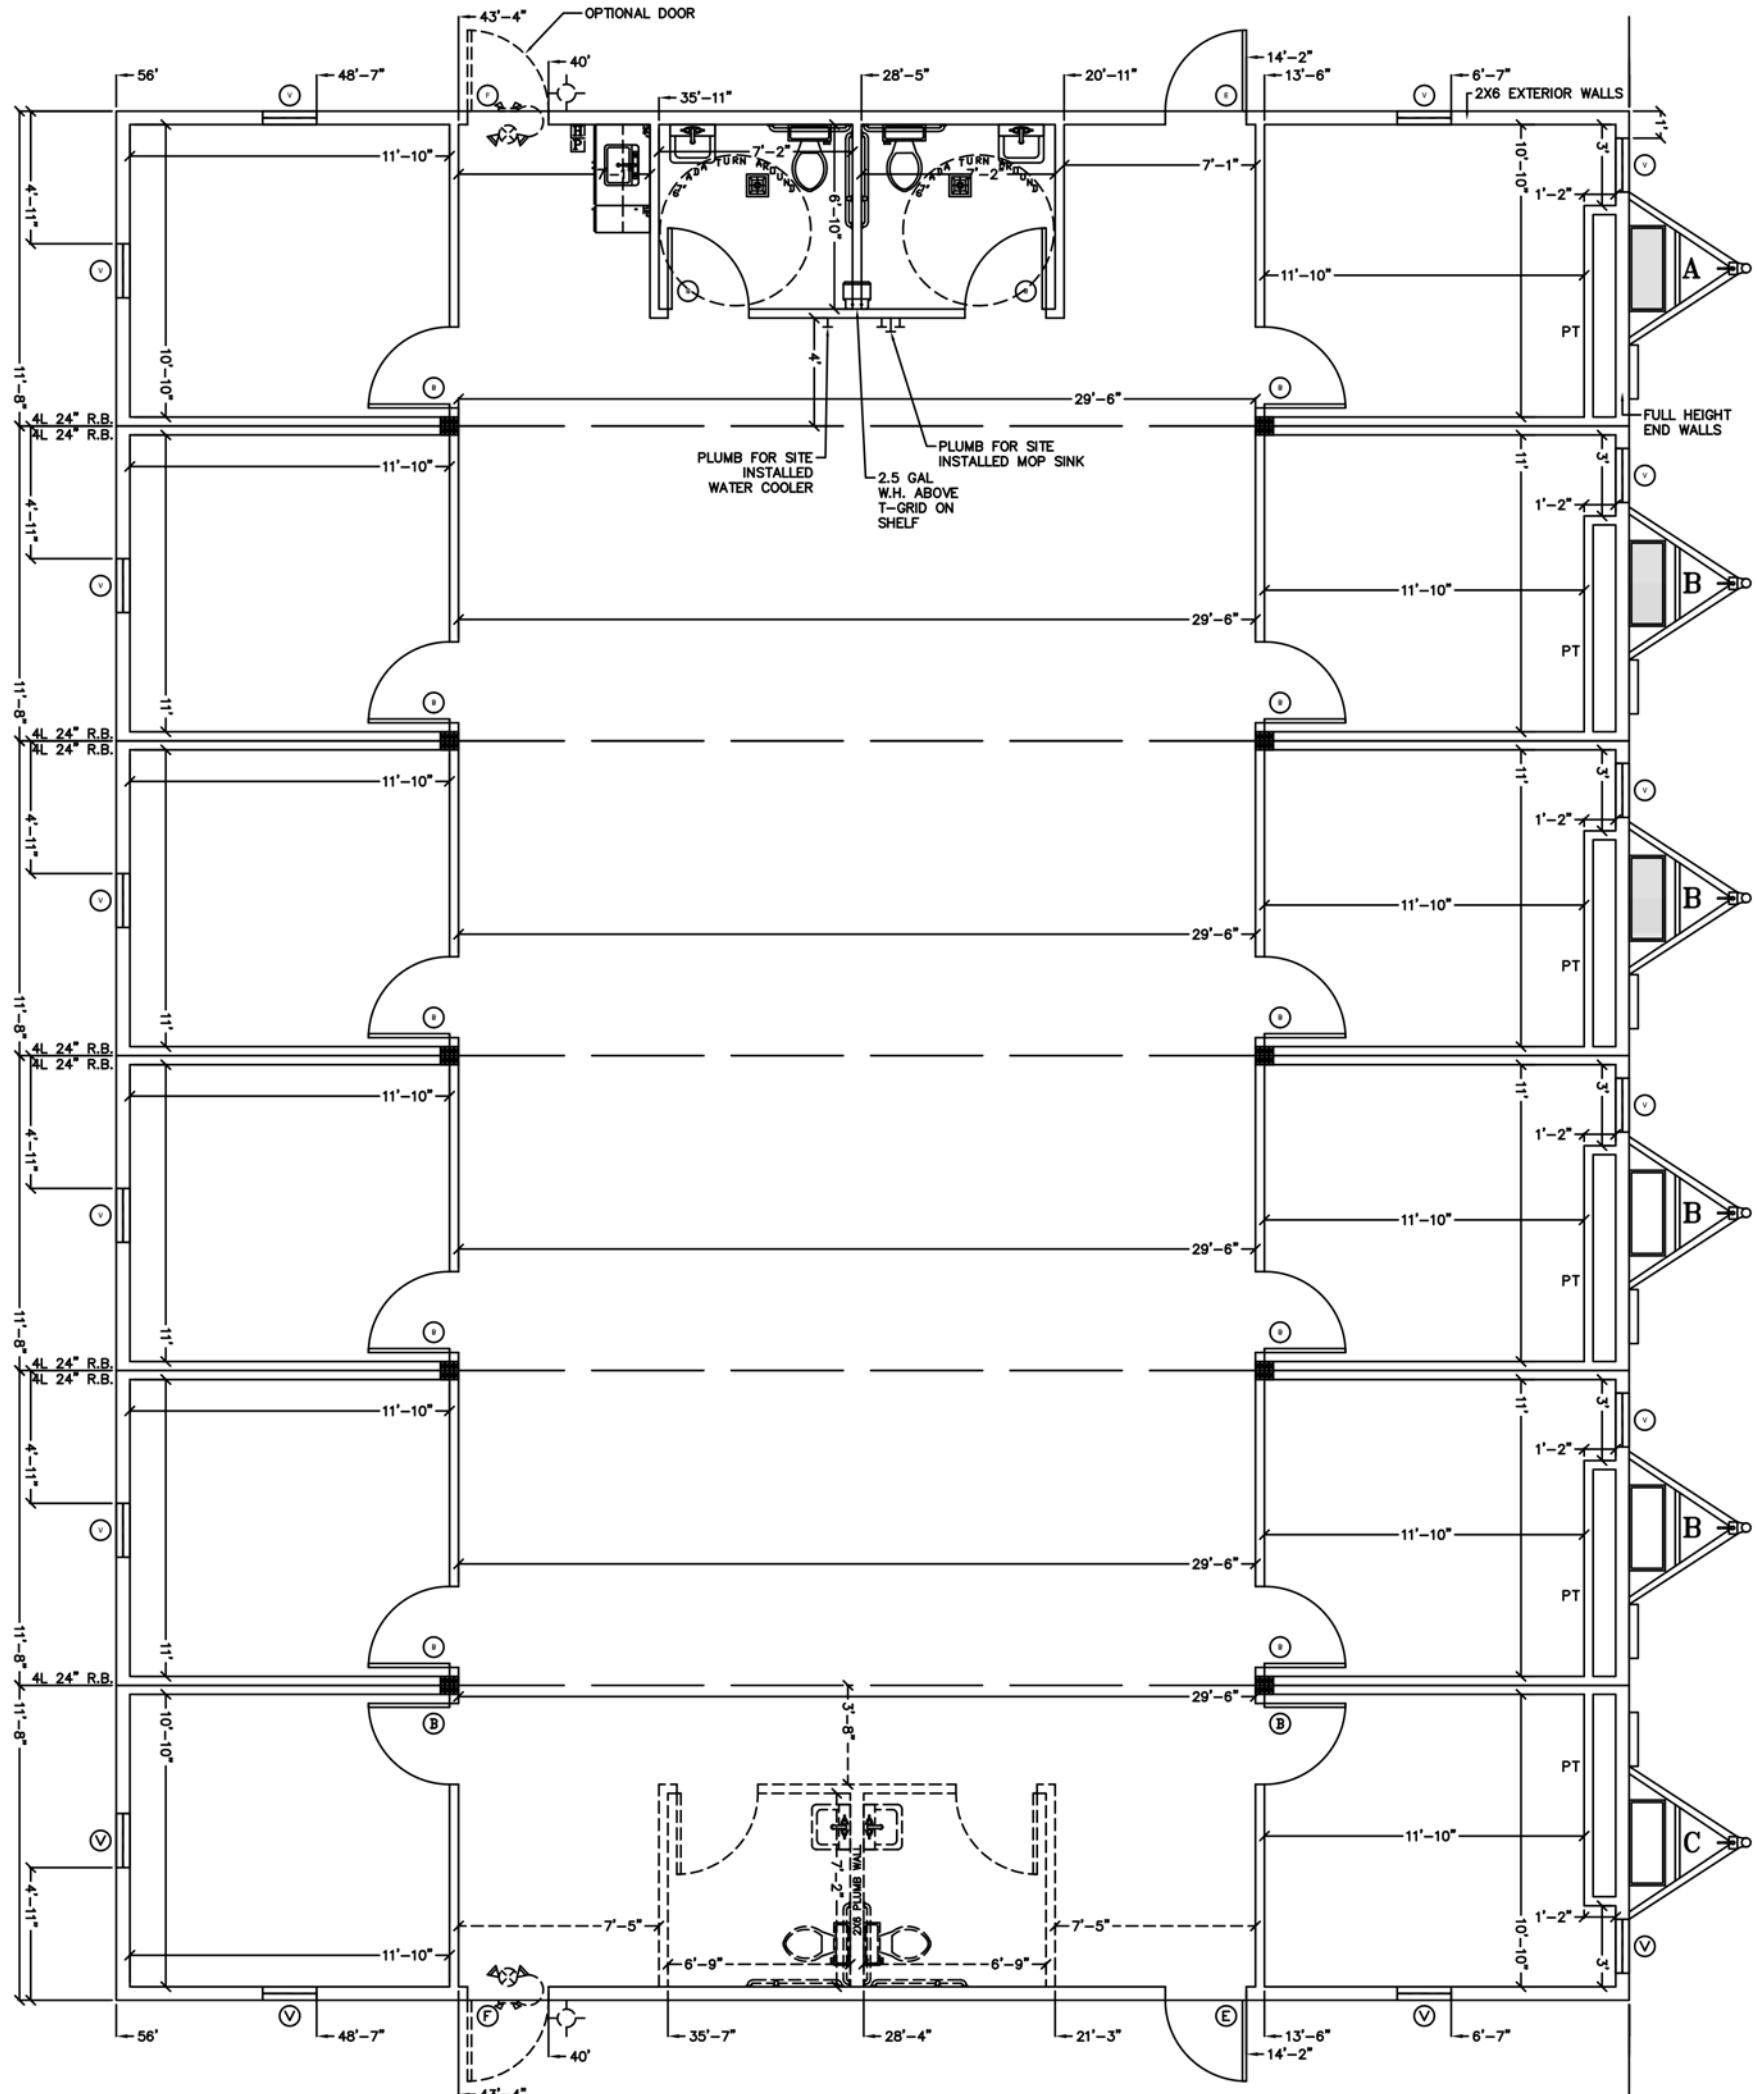

6 PLEX Wide 72 x 56 Floor Plan